

3810 Osuna Rd. NE


Suite 4

3810 Osuna Rd. NE

2,724 SF \$3,178 / MO.

\$14.00 per SF (MG)

- 7 Private Offices
- Coffee Bar
- Kitchenette / Break Area
- Large Windows
- Interior Glass
- Efficient Floor Plan
- Convenient Location
- Close to I-25

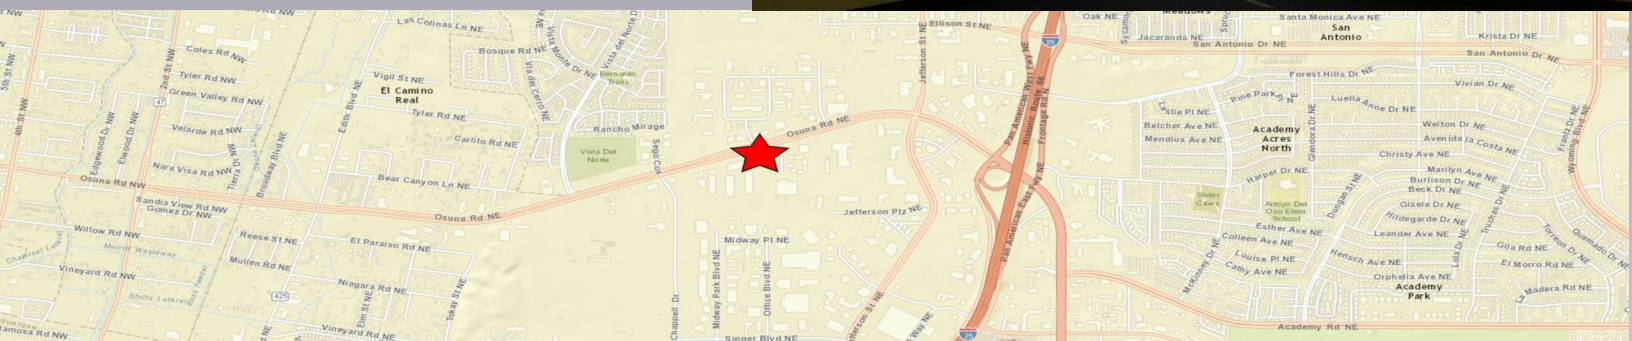

Sean P. McMullan, CCIM

Patrick J. McMullan

(505)259-6223 (505)883-1100

sean@mcmullanrealestate.com



McMullan & Co. Real Estate

P.O. Box 93535

Albuquerque, NM 87199

(505)821-1662 Office

BUILDING #1, SUITE 4

REV. A

SCALE: 1/3" = 1'-0"

4-25-97

